

SCALE: 1" = 10'


- LEGEND**
- PROPERTY BOUNDARY
 - - - - - GRADE BREAK
 - DESIGN CONTOUR
 - EXISTING CONTOUR
 - /// ASPHALT DRIVE SURFACE
 - ||||| 4" CONCRETE WALKWAY
 - ▨ BUILDING AREA
 - ▩ STORMWATER RETENTION AREA
 - ▧ BASECOURSE DRIVE SURFACE

RETENTION POND CONSTRUCTION TABLE

POND	DEPTH	SLOPE	VOLUME	ELEV.	TYPE
A	2'	3:1	1,784 cft	87.5	POND
B	2'	3:1	730 cft	85.4	POND

EL VALLE DE LOS RANCHOS
 WATER & SANITATION DISTRICT
EL VALLE OFFICE BUILDING
 Taos County, New Mexico
GRADING & DRAINAGE PLAN

CHECKED: ARA DATE: JUNE, 2009 ENGR'S FILE NO. 0825 SHEET NO. 5
 DRAWN: ABH SCALE: AS SHOWN

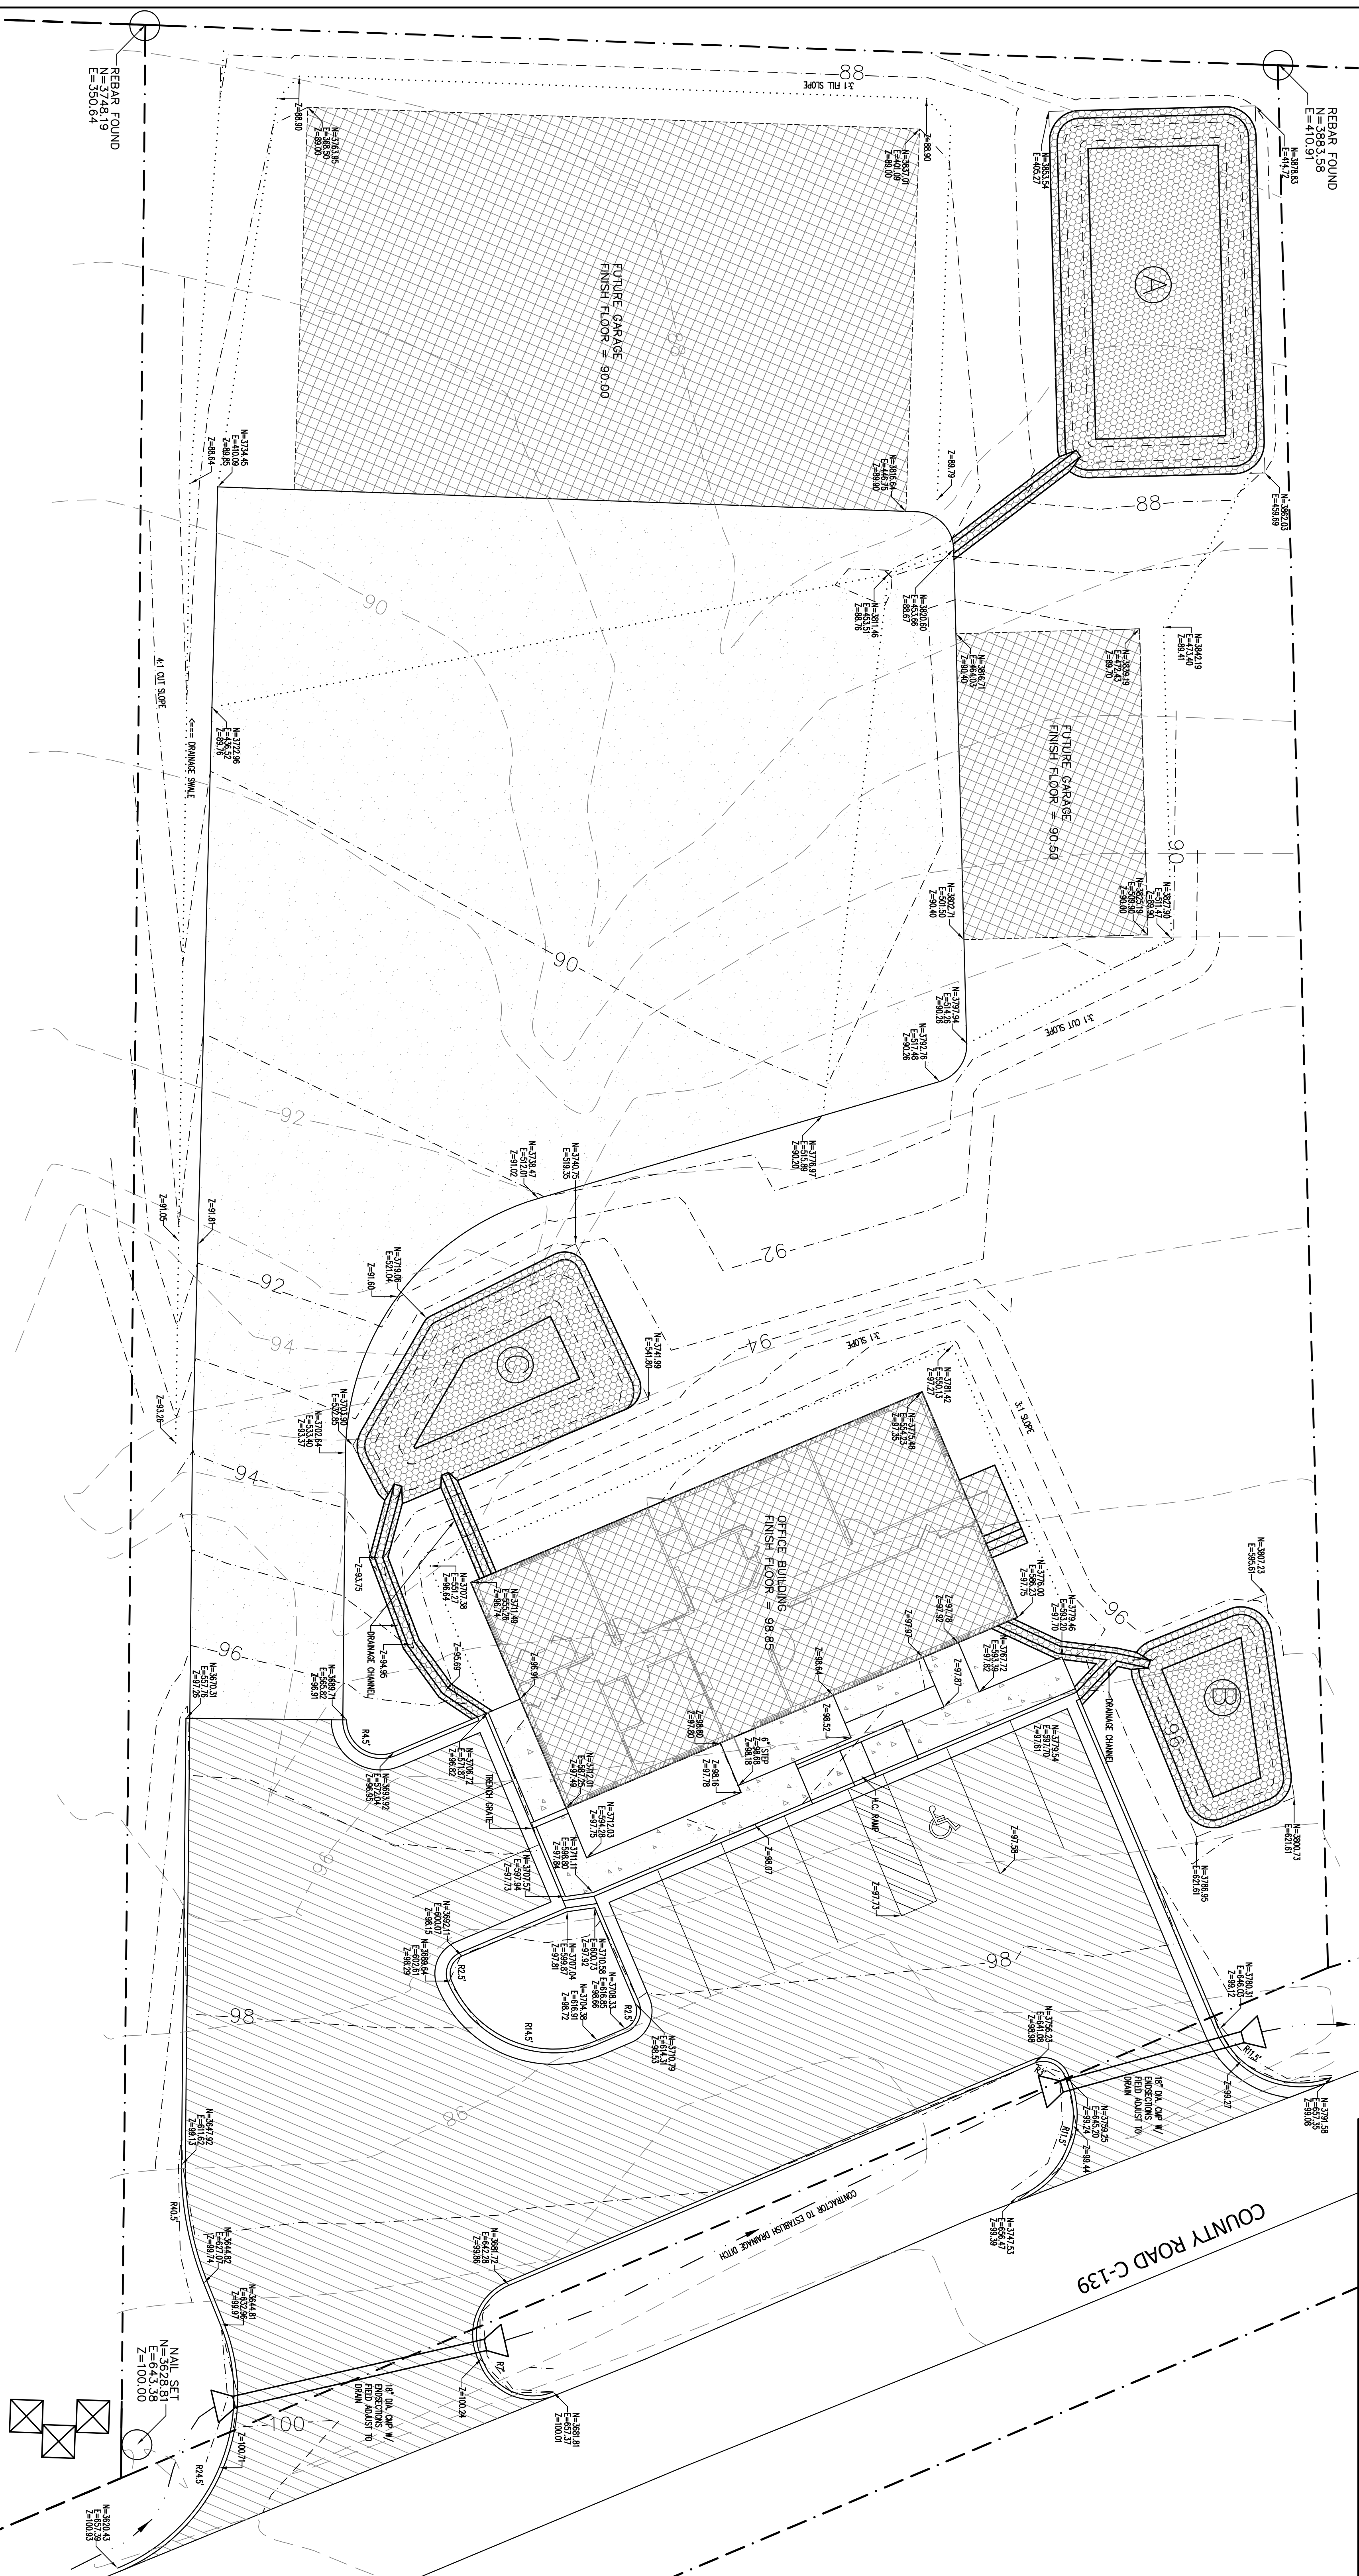

Abeyta Engineering, Inc.