


East Elevation


ADA ramp, steps, and finish grade at all locations to be coordinated by GC with Civil drawings by AEI, Inc. - shown simplified for clarity -

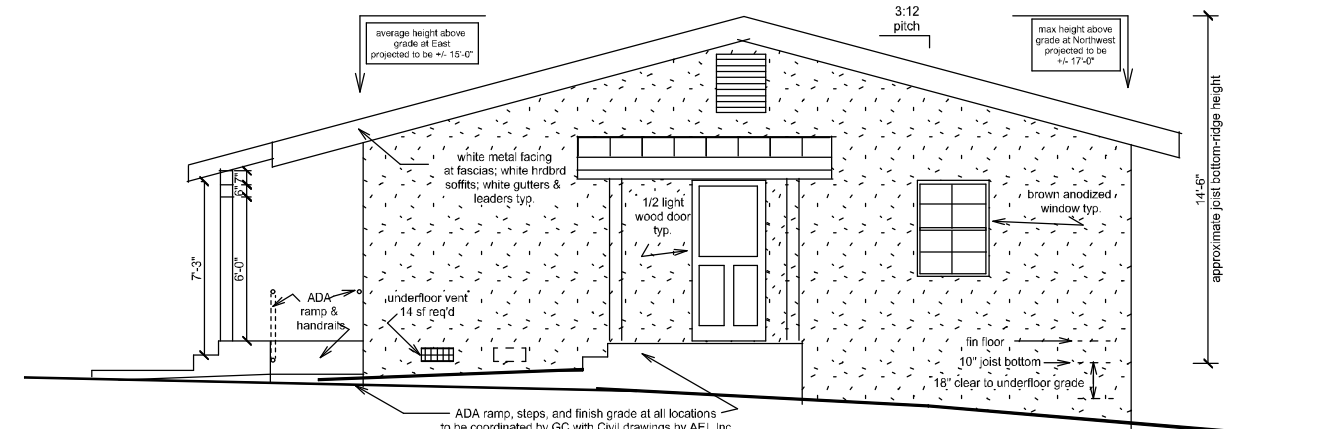


North Elevation

ADA ramp, steps, and finish grade at all locations to be coordinated by GC with Civil drawings by AEI, Inc. - shown simplified for clarity -

El Valle Office Building
Exterior Elevations
Scale: 1/8" = 1'-0" 02-10-10
Rutherford Construction
Associates, Inc.

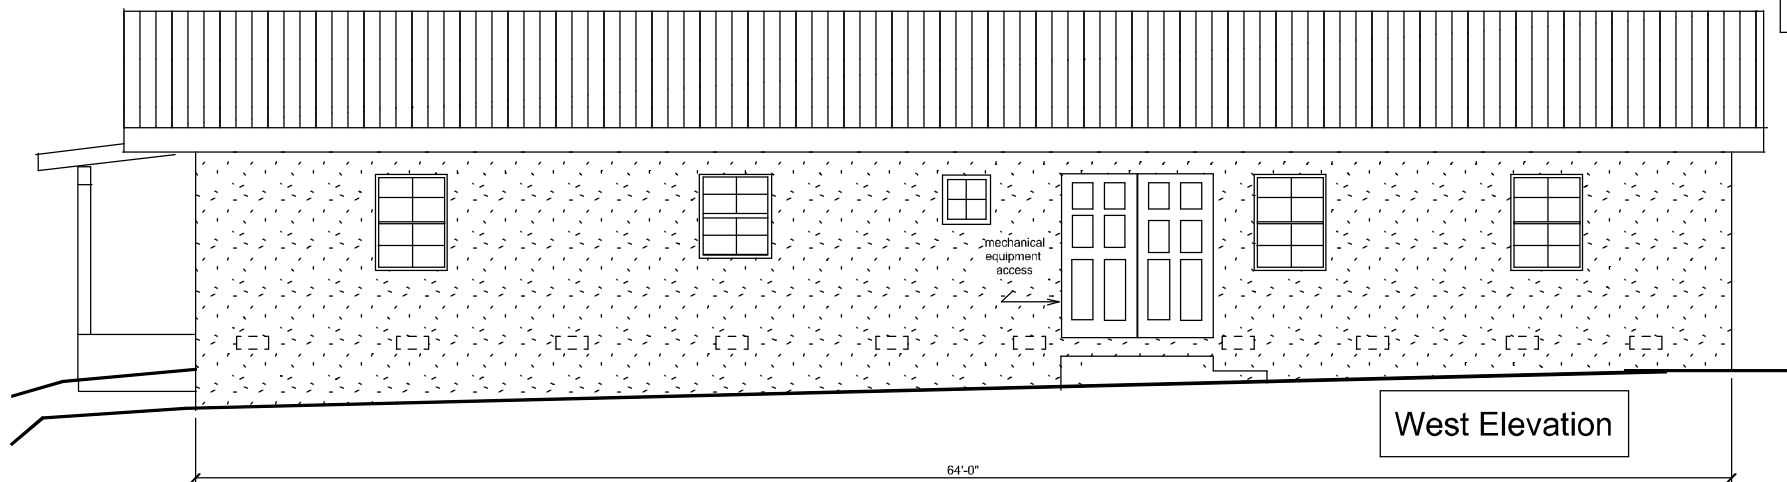

West Elevation

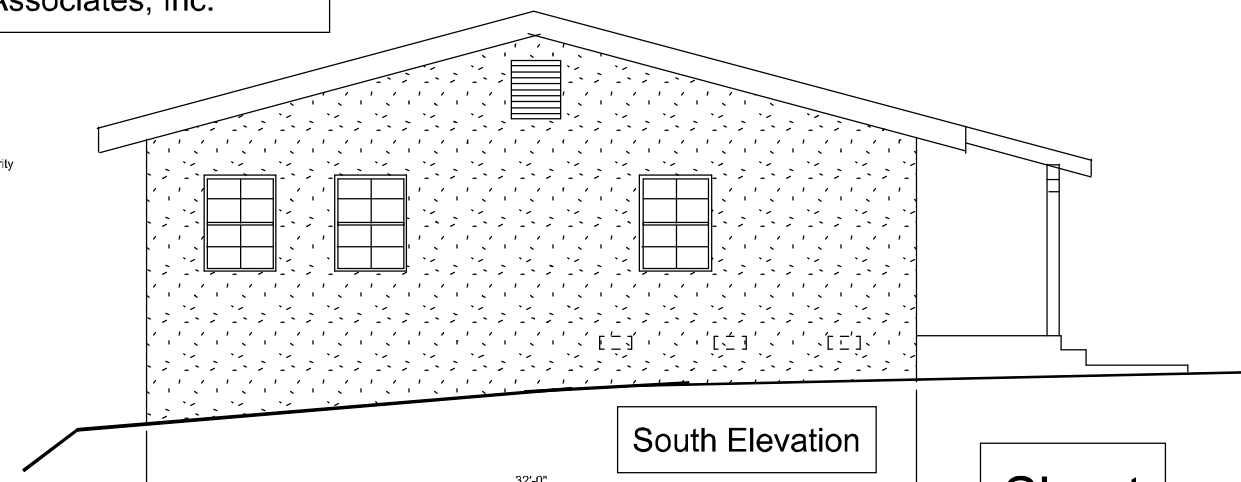

South Elevation

Sheet
A-2