


EL VALLE OFFICE BUILDING

Taos, New Mexico

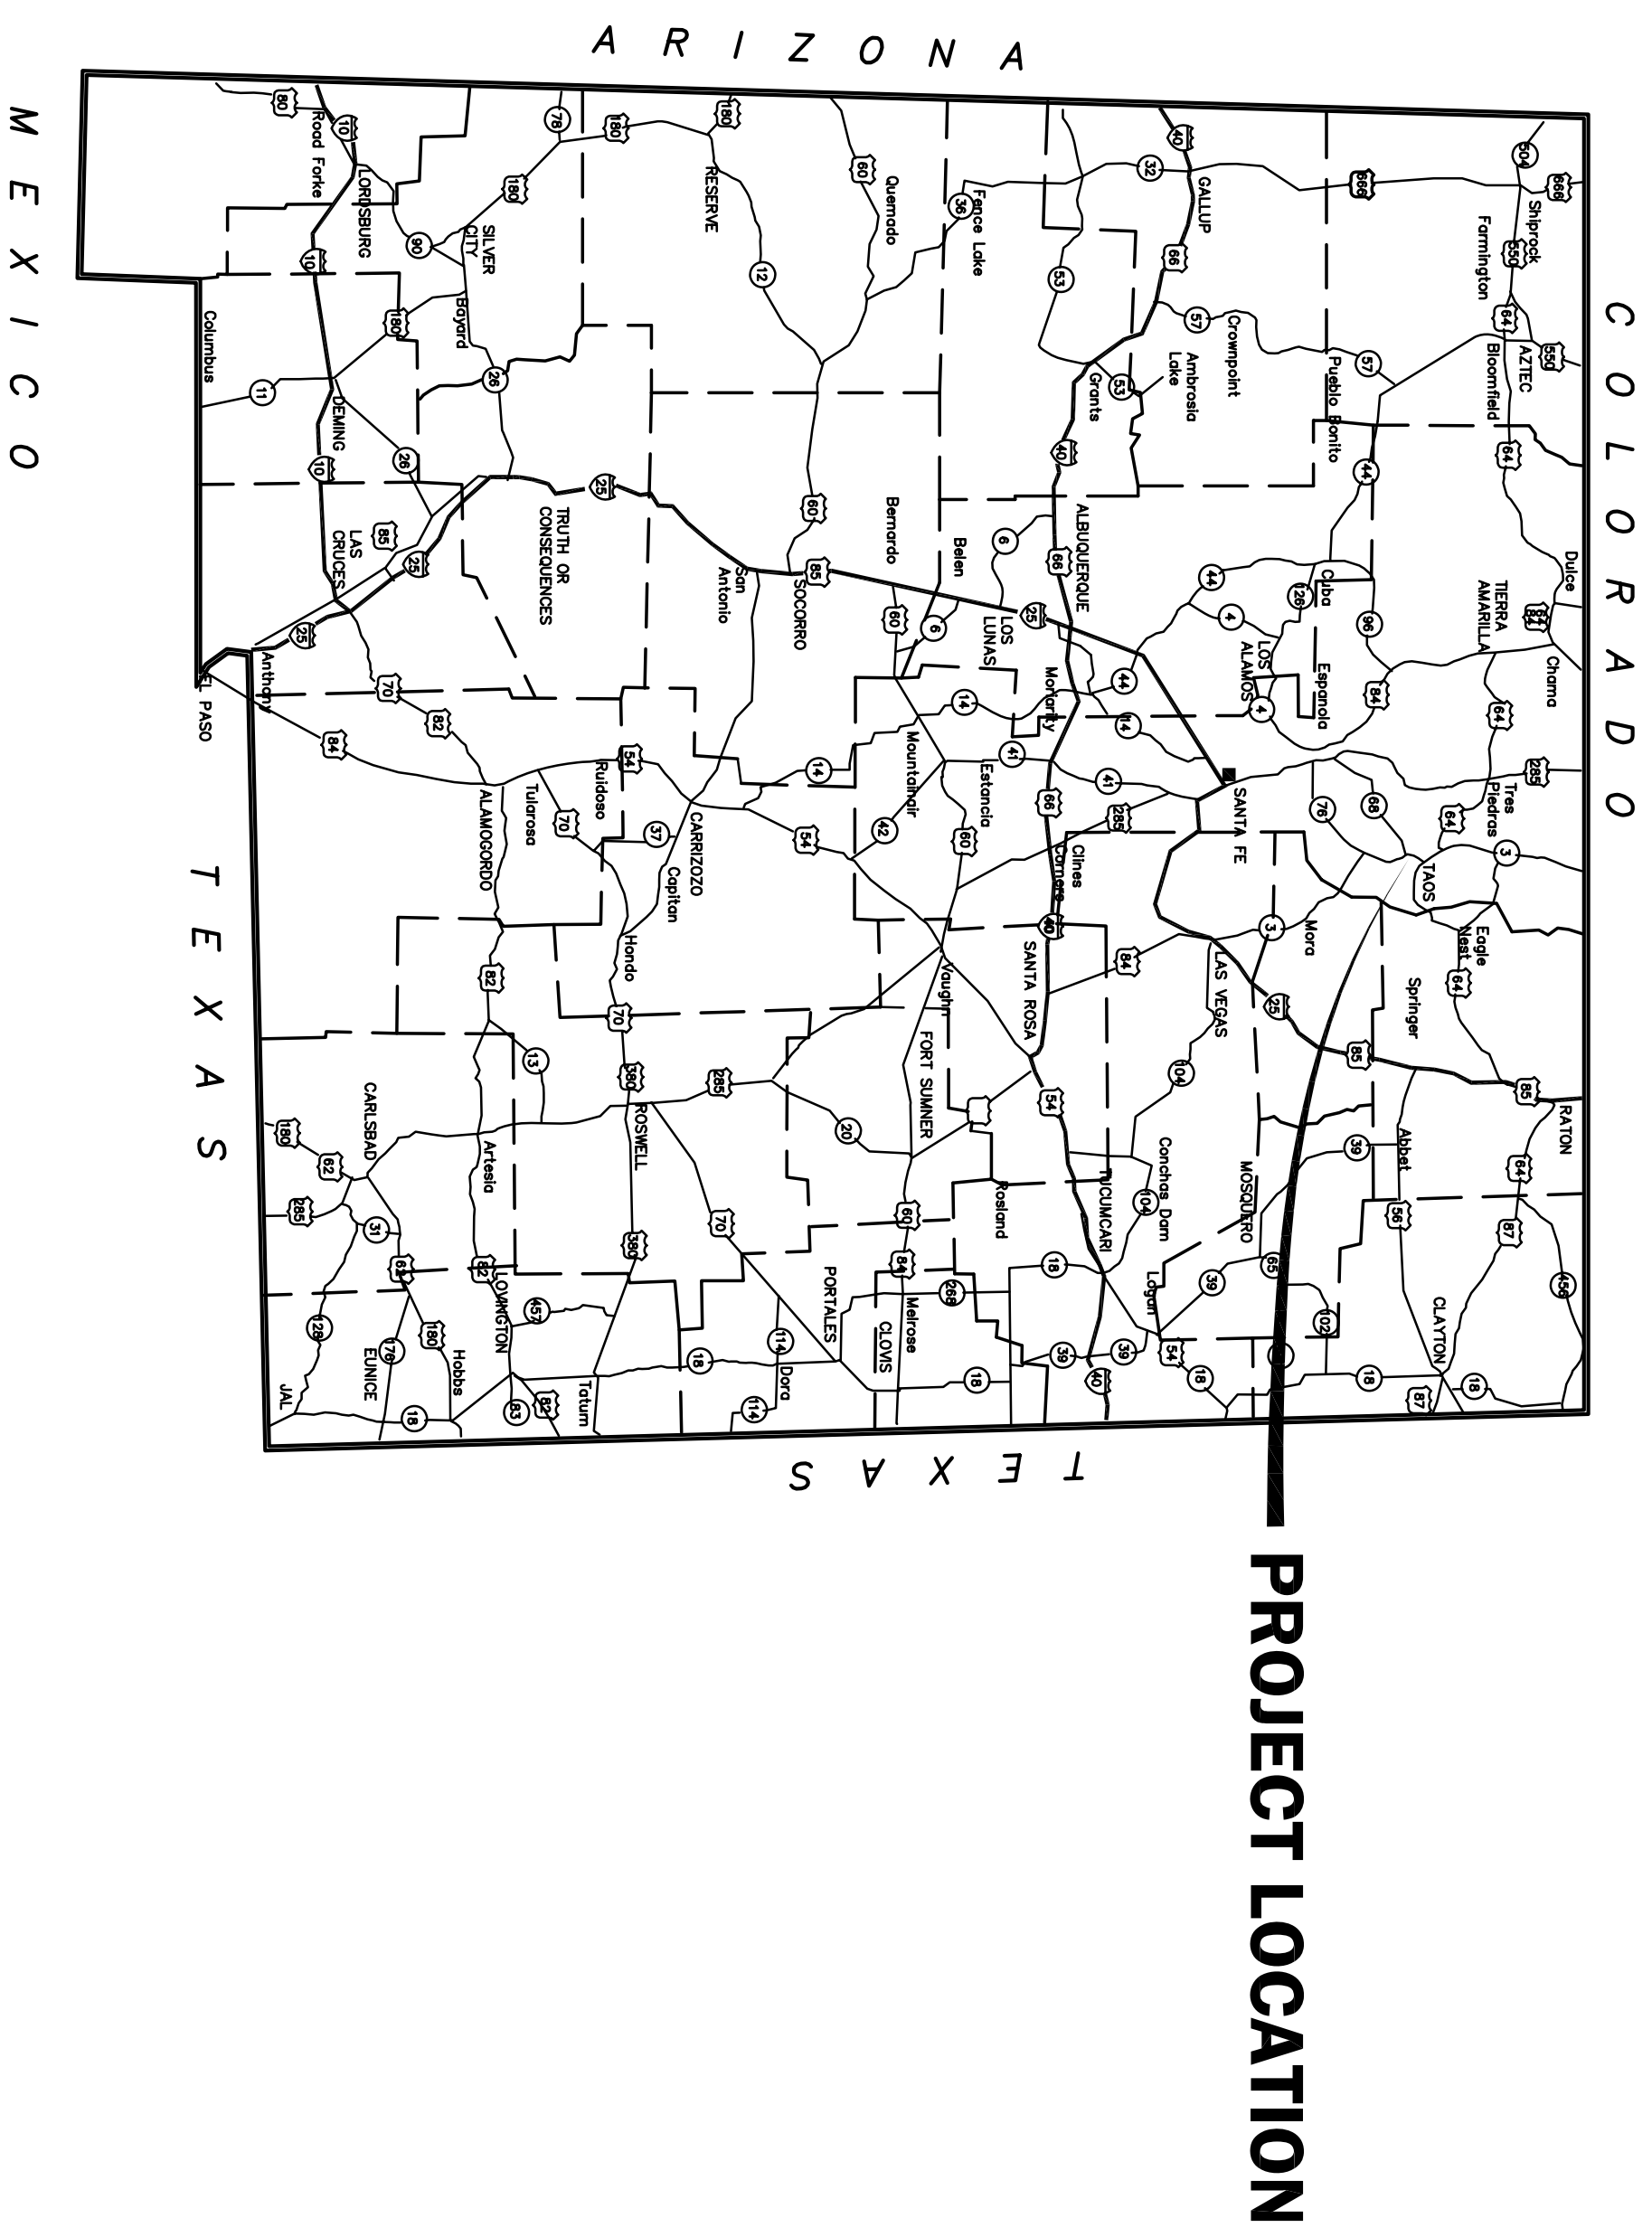

PREPARED FOR

EL VALLE DE LOS RANCHOS WATER &
SANITATION DISTRICT

PREPARED BY

Abeyta Engineering, Inc.

209-D Camino de la Merced
Taos, New Mexico
P.O. Box 1439
Ranchos de Taos, NM, 87557
Phone: (505) 737-0377
Fax: (505) 737-0373