


SCALE: 1" = 10'

- LEGEND**
- PROPERTY BOUNDARY
  - - - - - GRADE BREAK
  - 98 --- DESIGN CONTOUR
  - 98 --- EXISTING CONTOUR
  - x - x - CHAINLINK FENCE W/ 3-STRAND BARB-WIRE

- ASPHALT DRIVE SURFACE
- BUILDING AREA
- STORMWATER RETENTION AREA
- 4" CONCRETE WALKWAY
- BASECOURSE DRIVE SURFACE

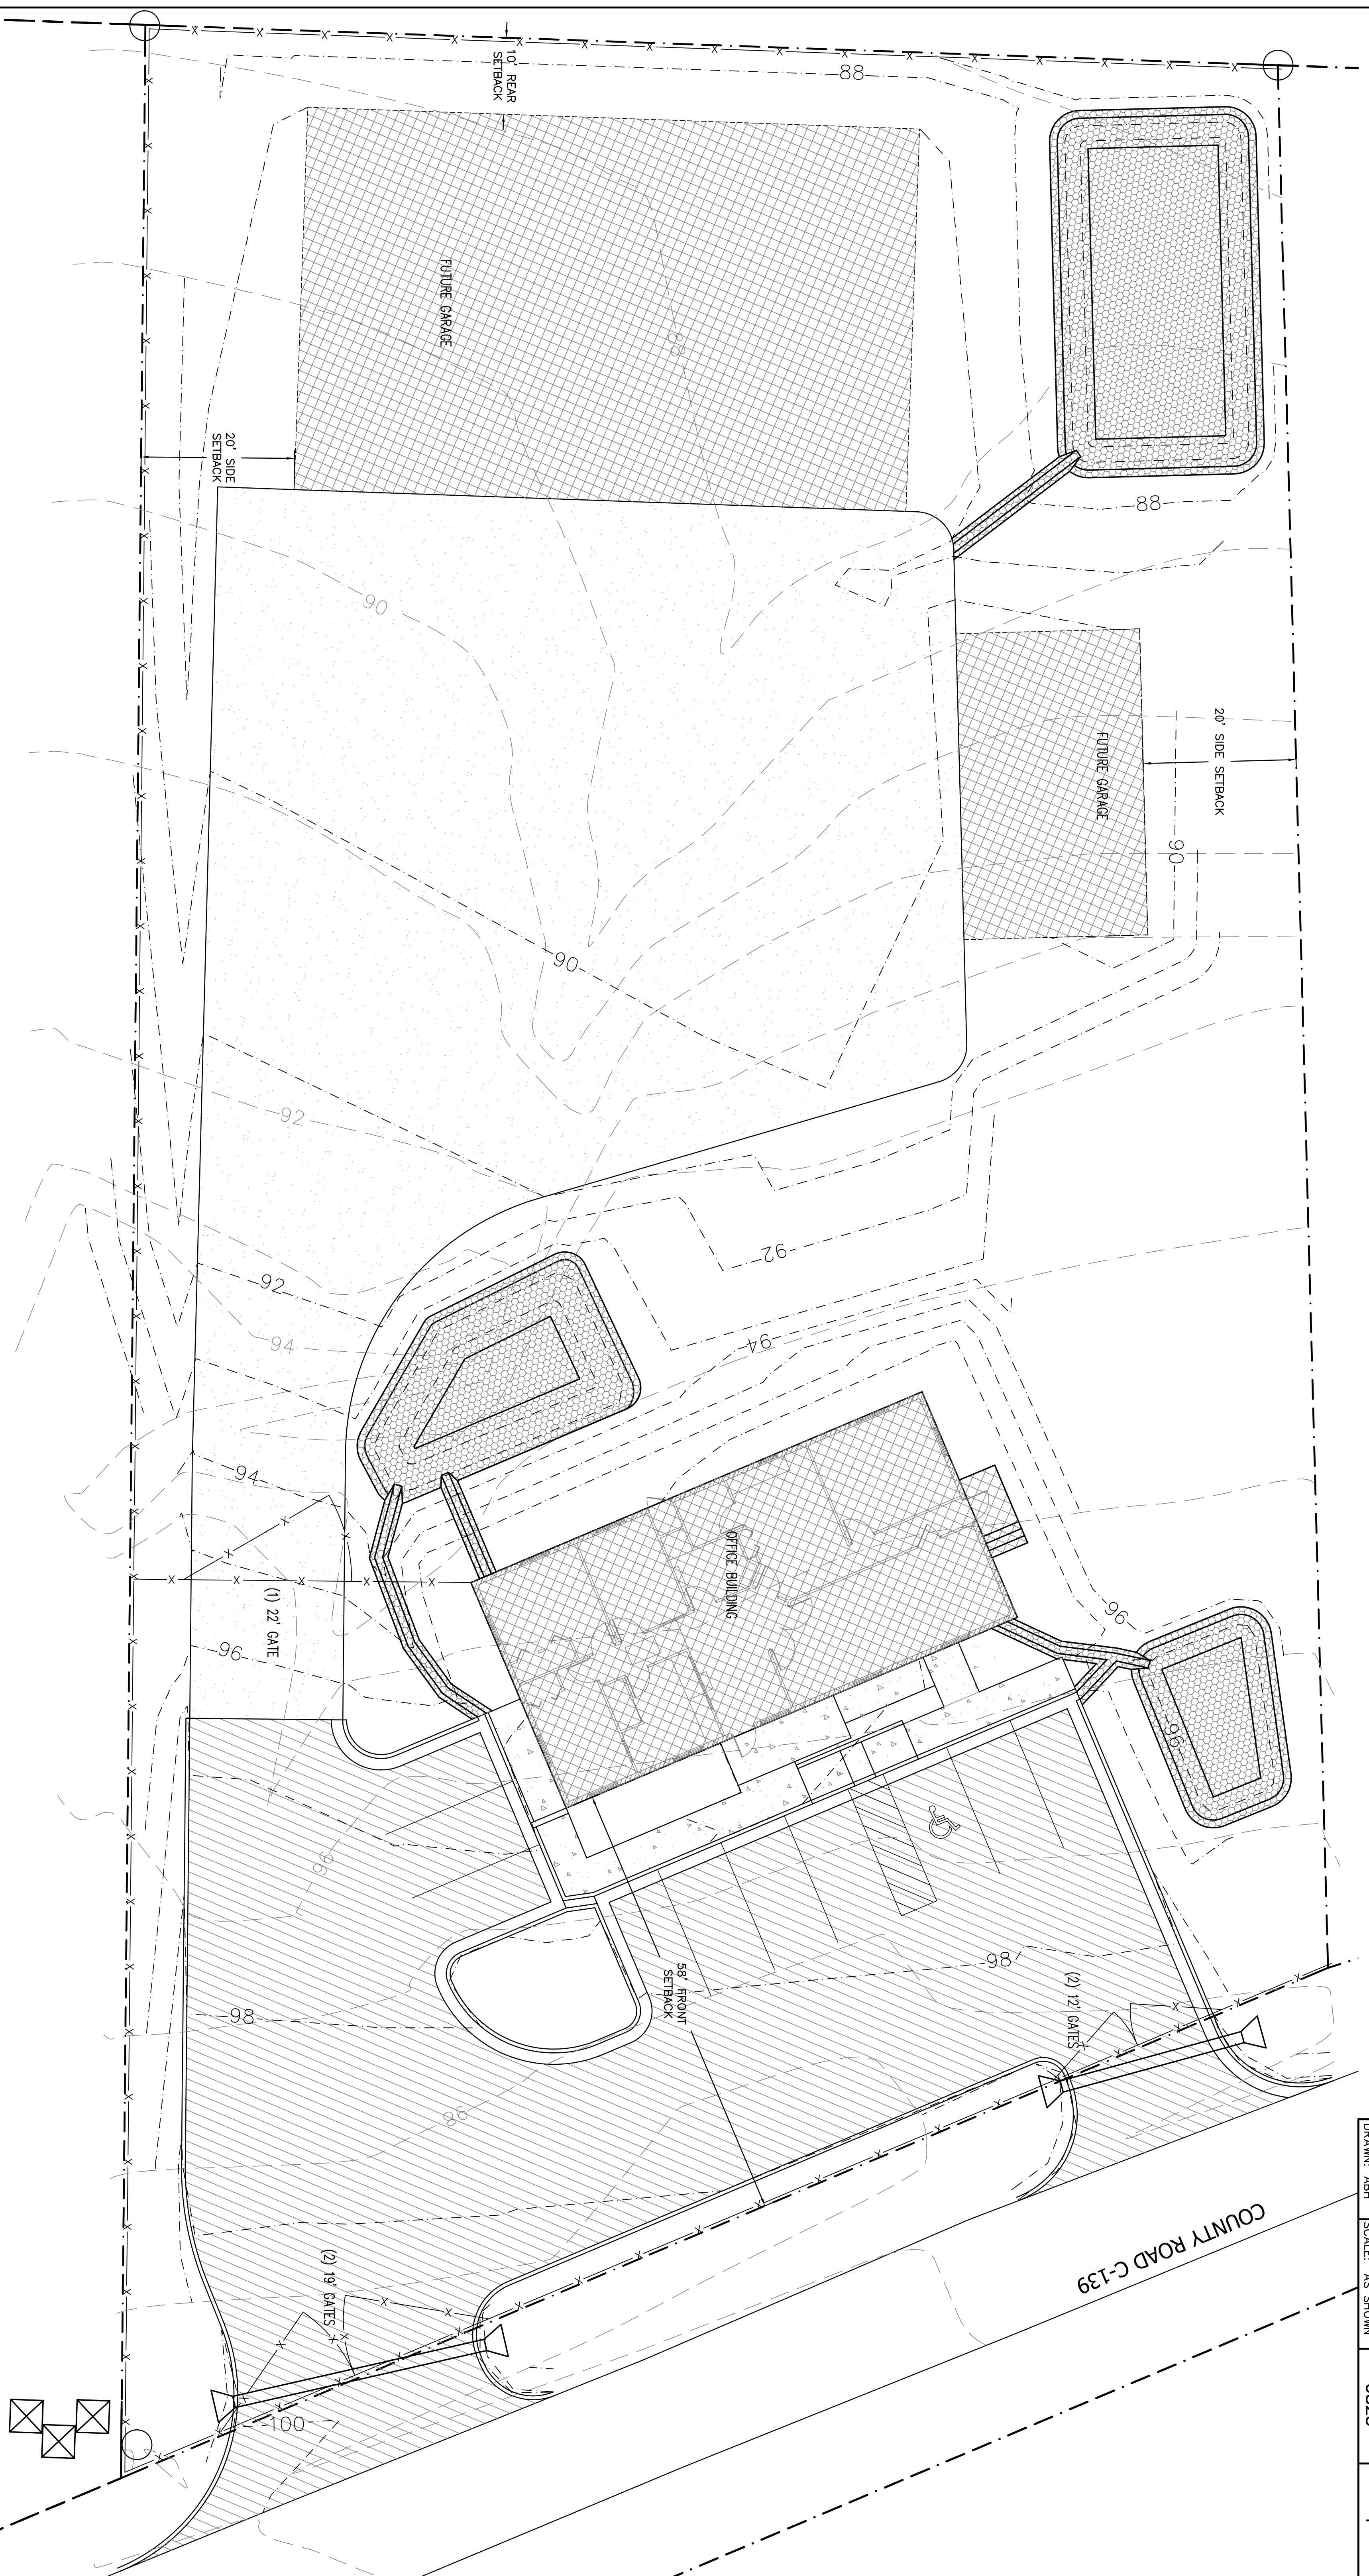

CHECKED: ARA	DATE: JUNE, 2009	ENGR'S FILE NO.	0825	SHEET NO.	4
DRAWN: ABH	SCALE: AS SHOWN				

Abeyta Engineering, Inc.